



Solid lines exist structure  
Dashed lines to be constructed

1420 YUBA ST  
1,850 sf

ATTACHMENT A

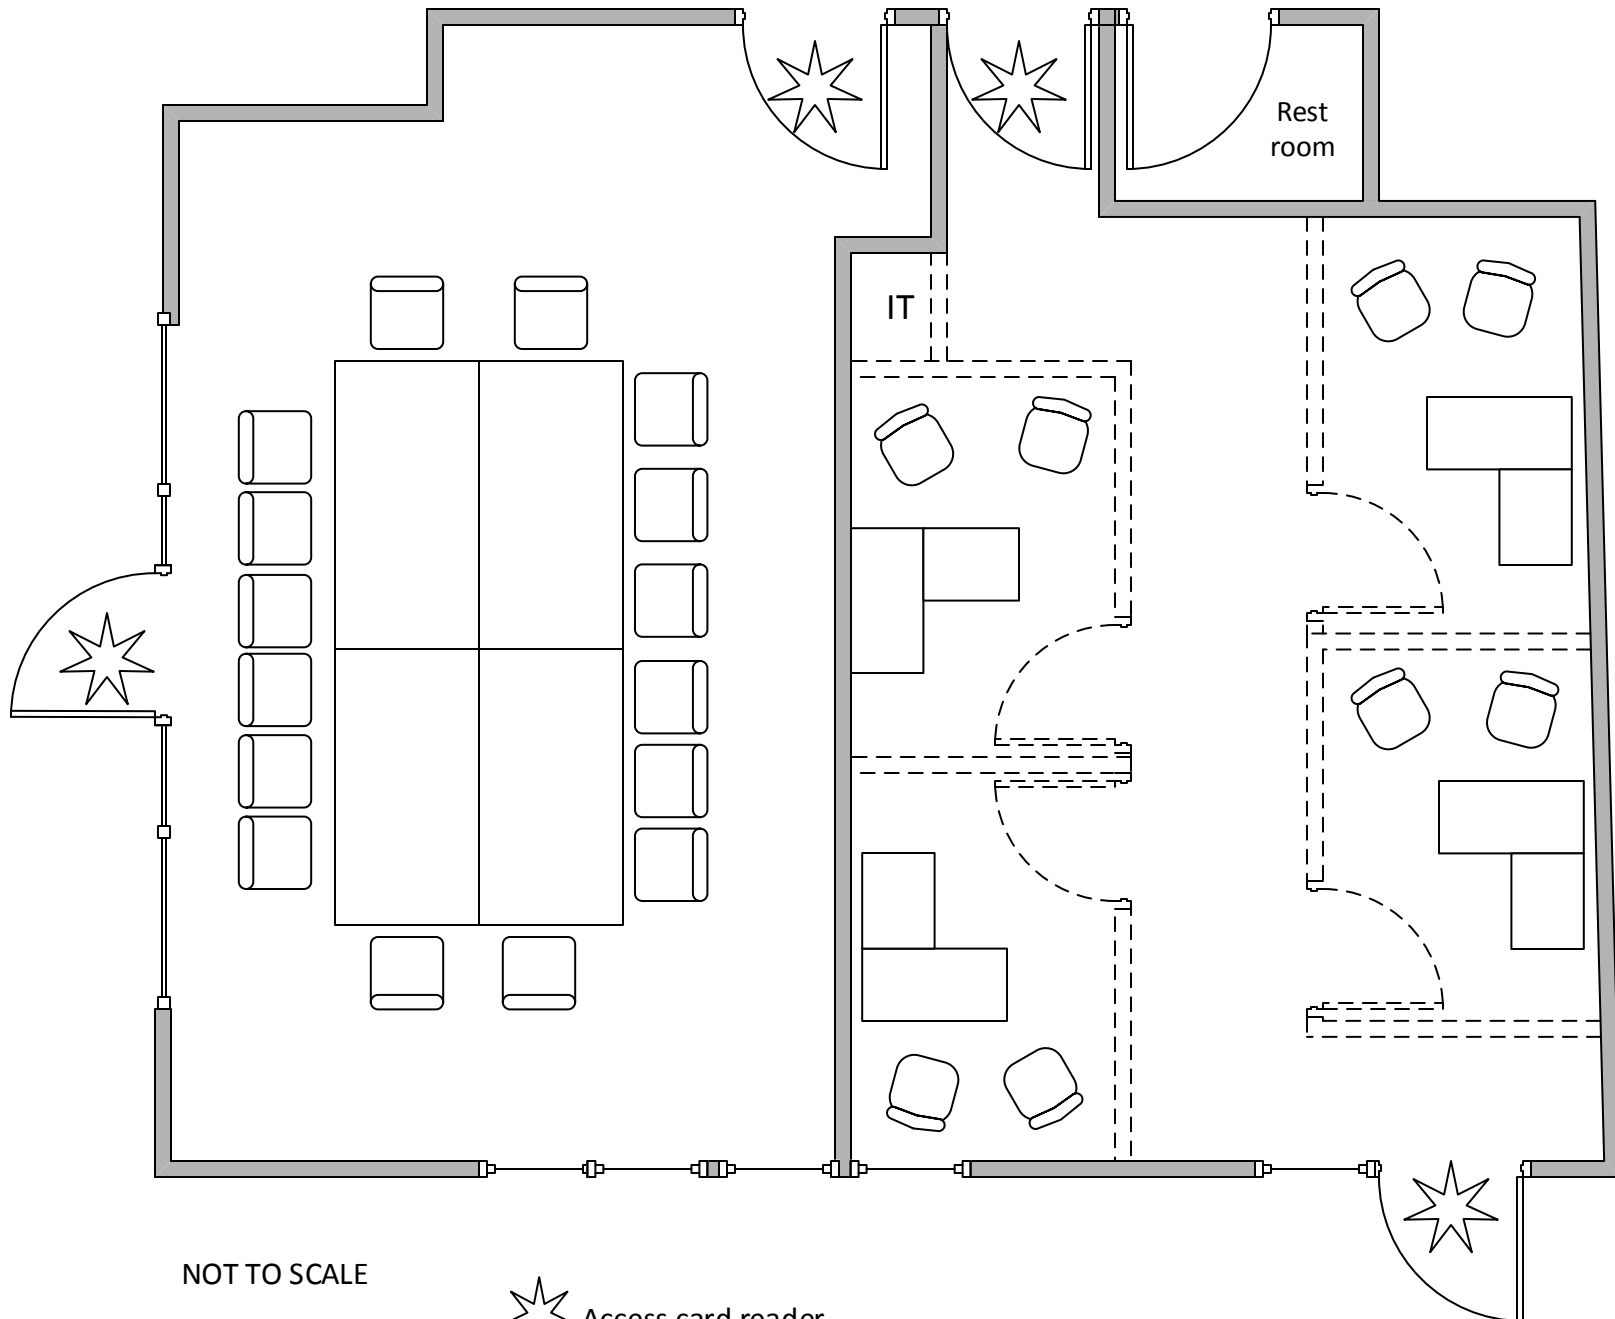

NOT TO SCALE

 Access card reader

10/31/2016