


P.L.A. # 22-0010
EXHIBIT "C"

031-018-064
1183 O.R. 667

SEE SHEET TWO
PORTION OF 031-600-001
WEST ONE HALF OF THE EAST ONE HALF
SECTION 15

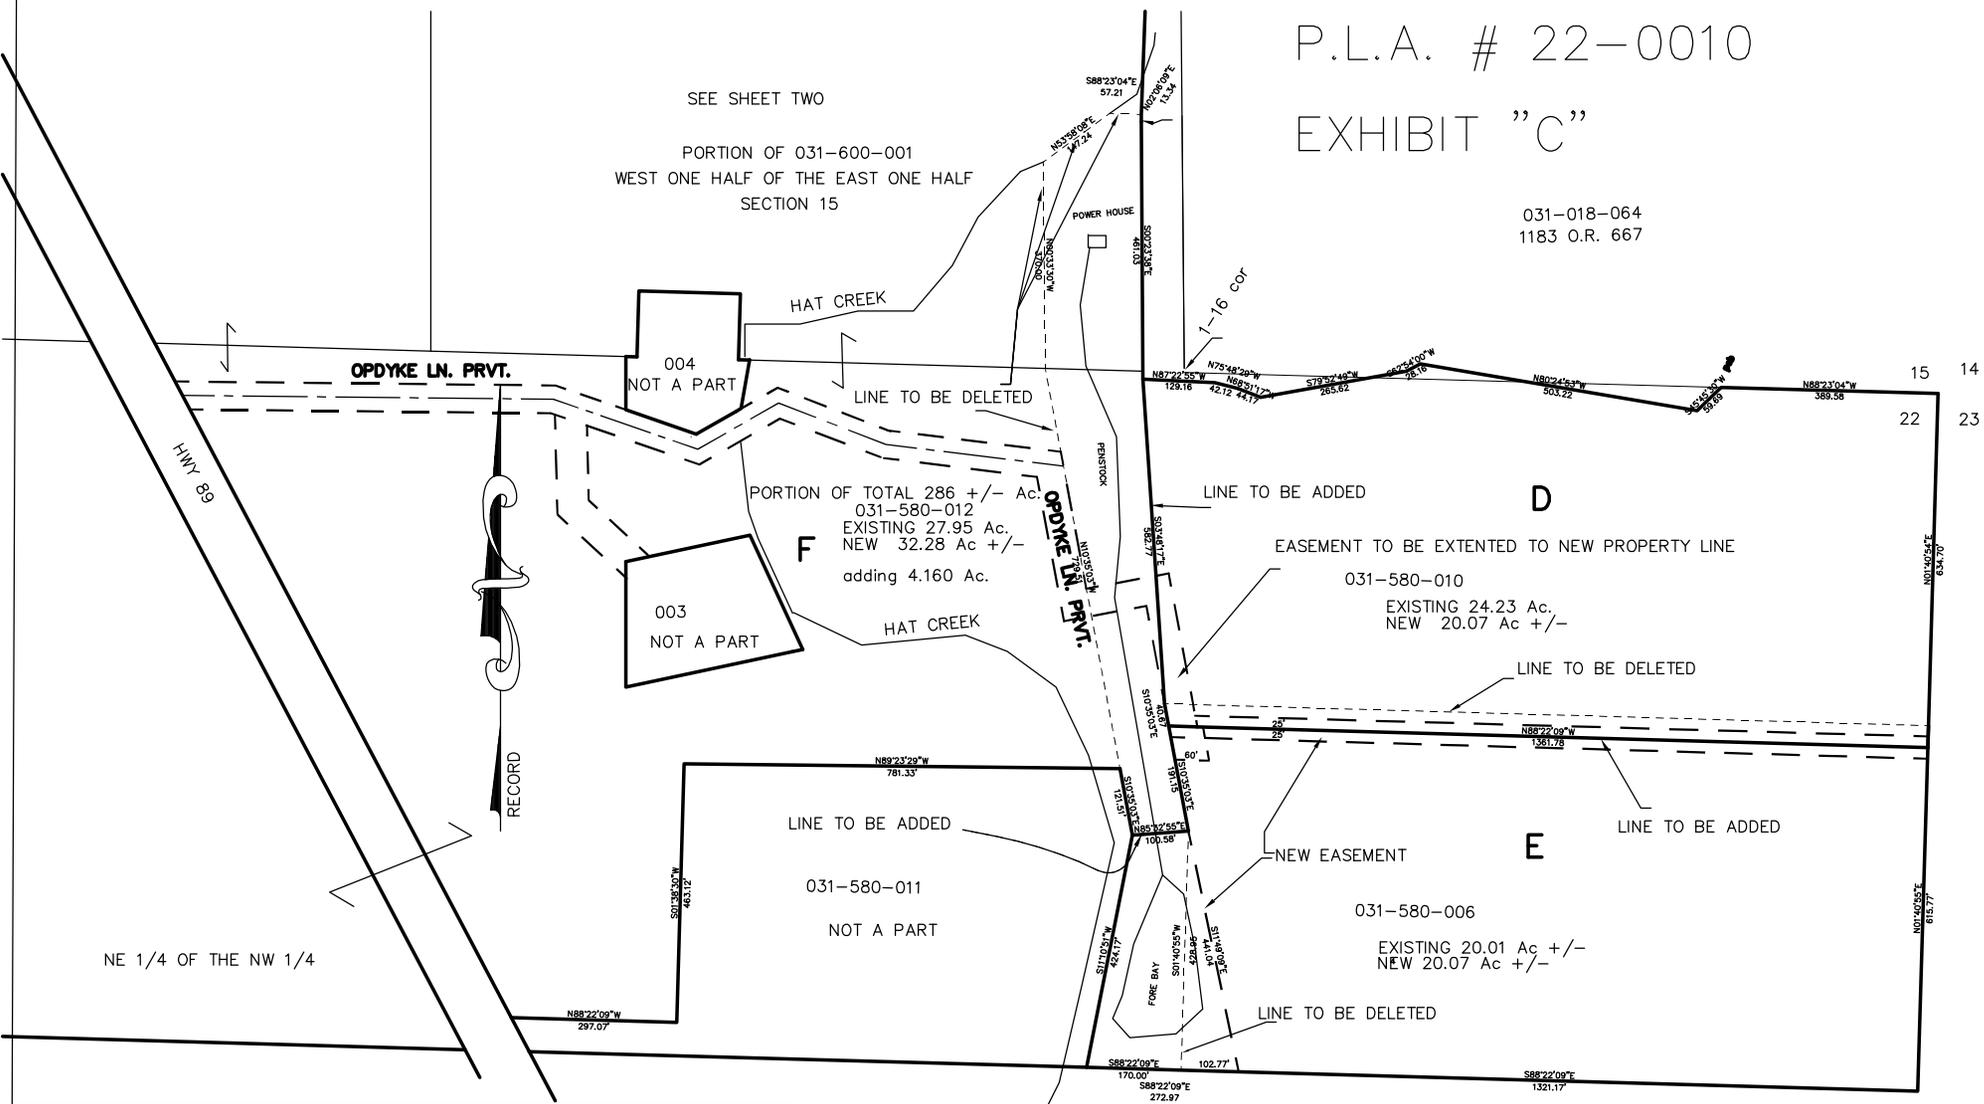

PROPERTY LINE ADJUSTMENT 22-0010

KATHY & HOWARD LAKEY et.al.

IN A PORTION OF THE NORTH 1/2 OF THE NORTHEAST 1/4, AND THE NORTH EAST 1/4
NORTHWEST 1/4, SECTION 15, AND PORTIONS OF THE EAST 1/2 OF THE WEST 1/2 AND
THE WEST 1/2 OF THE EAST 1/2, AND THE SOUTHWEST 1/4 OF THE NORTHEAST 1/4 AND
SOUTHEAST 1/4 OF THE NORTHWEST 1/4, SECTION 15, T.34 N., R.4E., M.D.M.

ASTRO SURVEY CO. P.O. BOX 173 TEHAMA CA. 96090

21-03-02 PLA	SHEET 1 OF 2
OCT 3, 2022	SCALE 1" = 150' BY S.W. DEAN

C:\Land Projects 2004\LakeyKathy\dwg\LakeyKathy2planew091922FINAL.dwg, 10/3/2022 3:36:59 PM, Adobe PDF